

ABSTRACT STYLE





General Notes

Designer Name: Rana Gamal
Project Name: Abstract style
Project category: Kitchen Fronts

Scale	Date
	5/4/2023

Sheet title: Concept
Sheet No:


THE CONCEPT

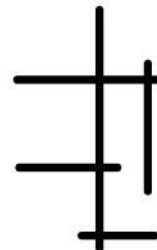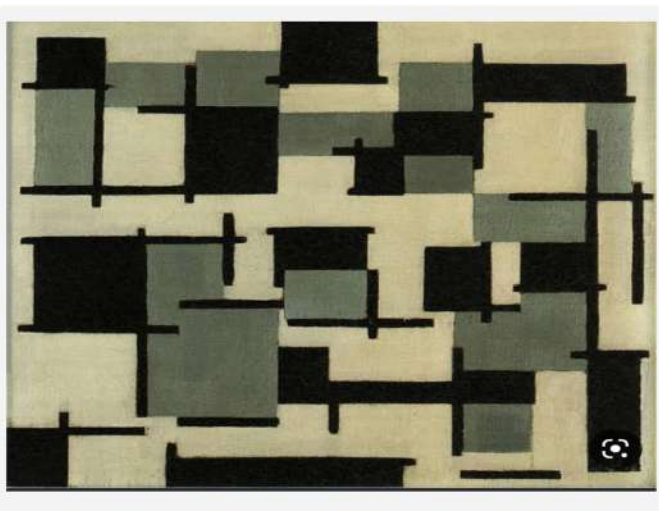

THE SUGGESTED COLOUR



RAL 9003

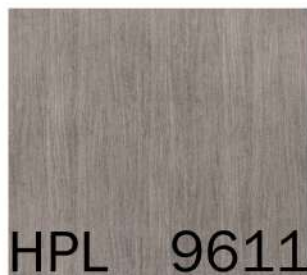

HPL 9611



RAL 9003



HPL 5428




General Notes

Designer Name: Rana Gamal
Project Name: Abstract style
Project category: Kitchen Fronts


Scale | Date
5/4/2023

Sheet title: Concept
Sheet No:


BASE UNIT 30CM-LH

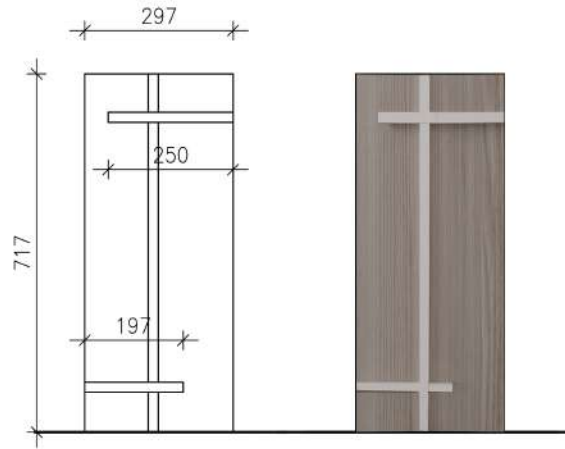

BASE UNIT 30CM-RH

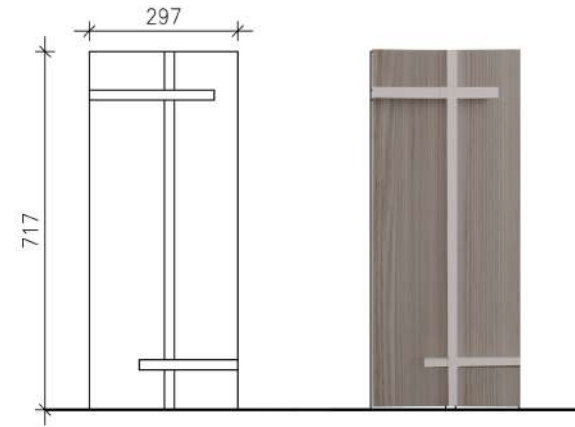


BASE UNIT 40CM-LH

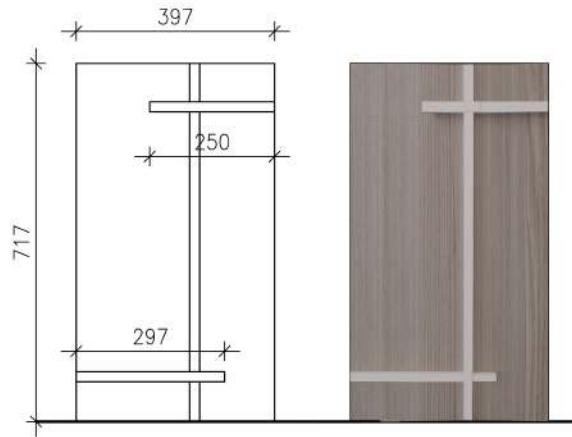


BASE UNIT 40CM-RH



BASE UNIT 45CM-LH

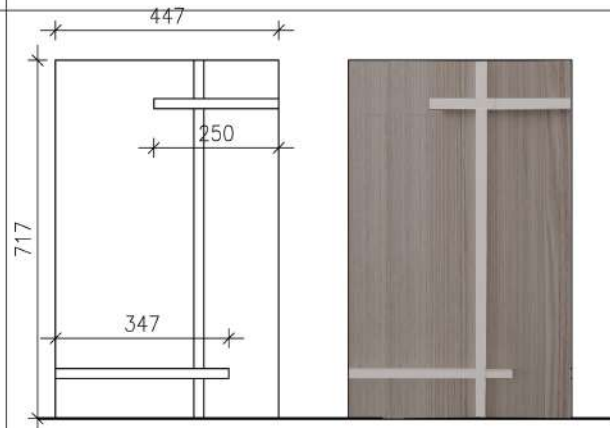

BASE UNIT 45CM-RH

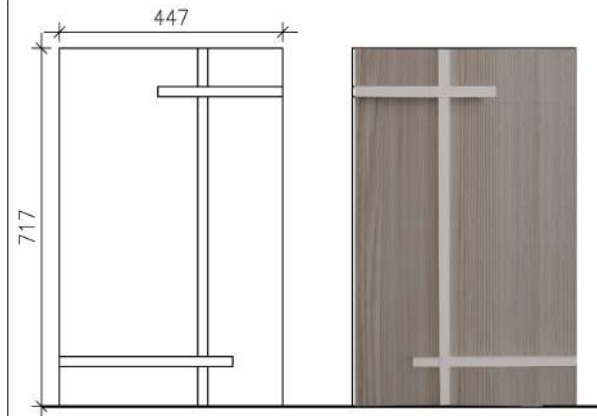


General Notes

Designer Name: Rana Gamal
Project Name: Abstract style
Project category: Kitchen Fronts


Scale | Date
1 : 10 | 5/1/2023

Sheet title: Base Units
Sheet No: 1


BASE UNIT 60CM-LH

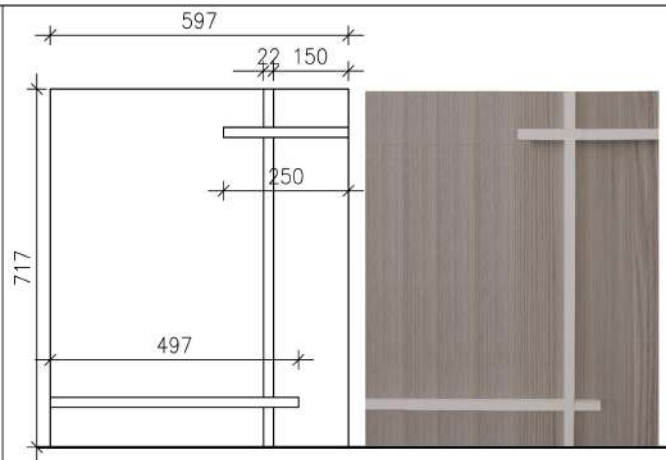


BASE UNIT 60CM-RH

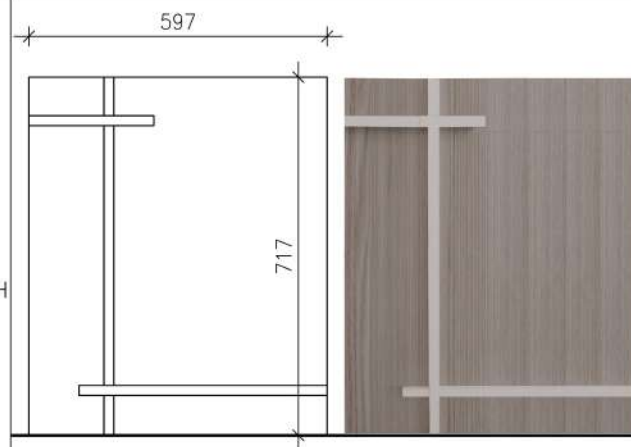

BASE UNIT 80CM

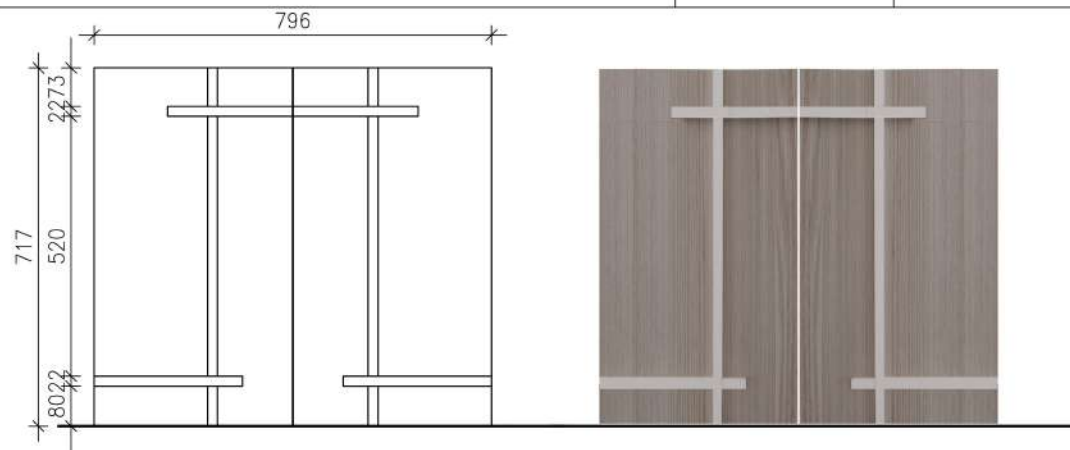

BASE UNIT 90CM

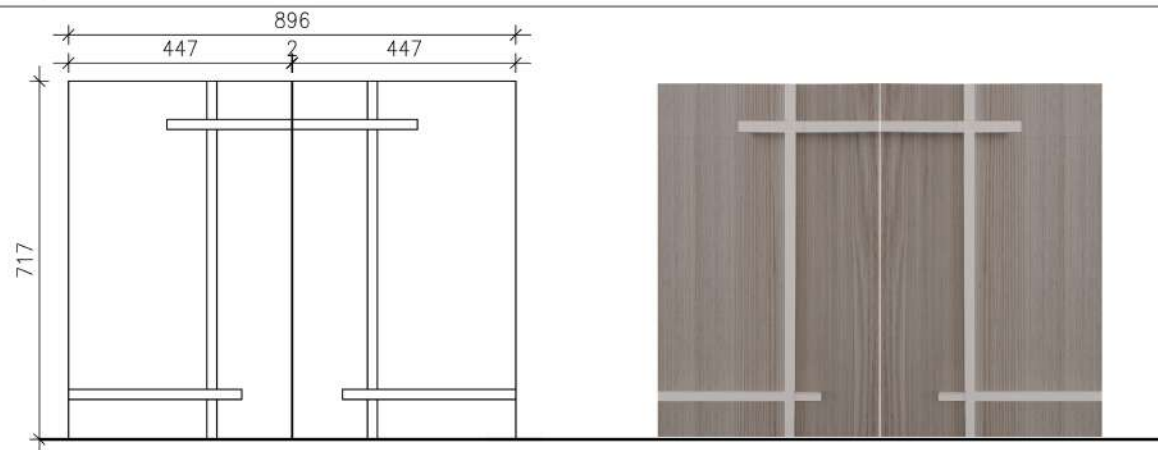


General Notes

Designer Name: Rana Gamal
Project Name: Abstract style
Project category: Kitchen Fronts


Scale	Date
1 : 10	5/4/2023

Sheet title: Base Units
Sheet No: 1


TALL UNIT 45CM-LH

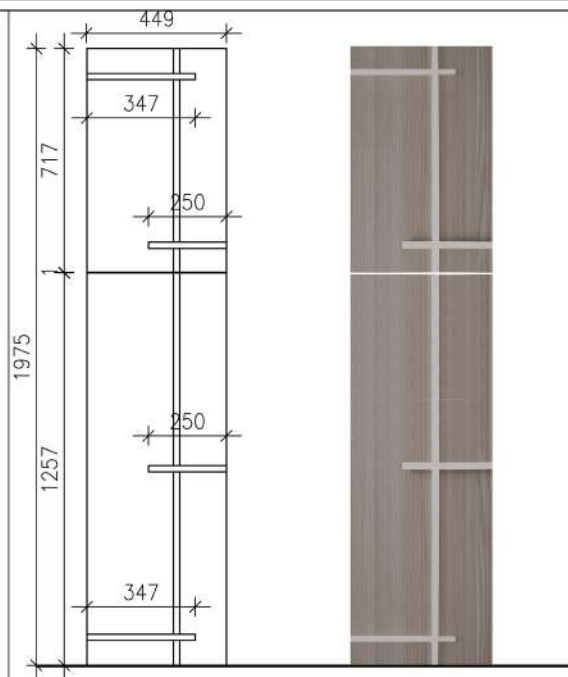


TALL UNIT 45CM-RH

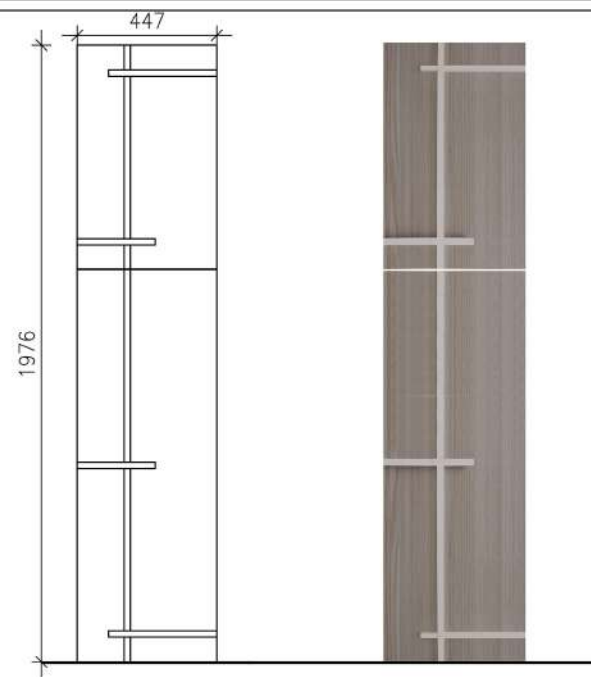

TALL UNIT 60CM-LH

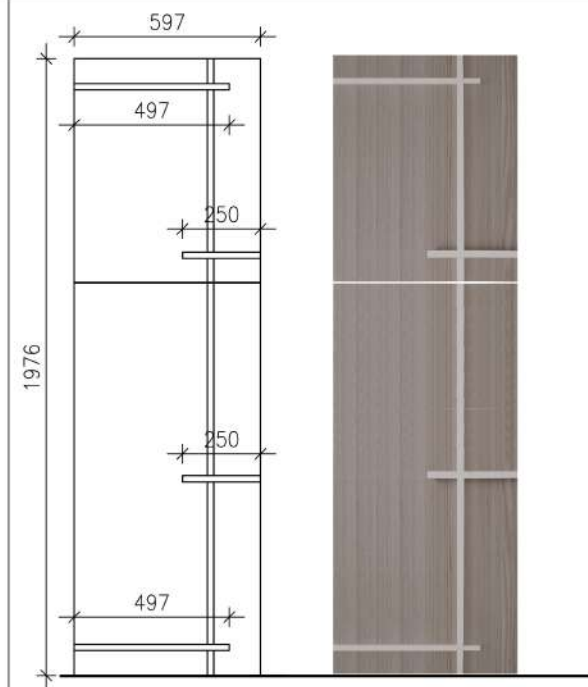

TALL UNIT 60CM-RH

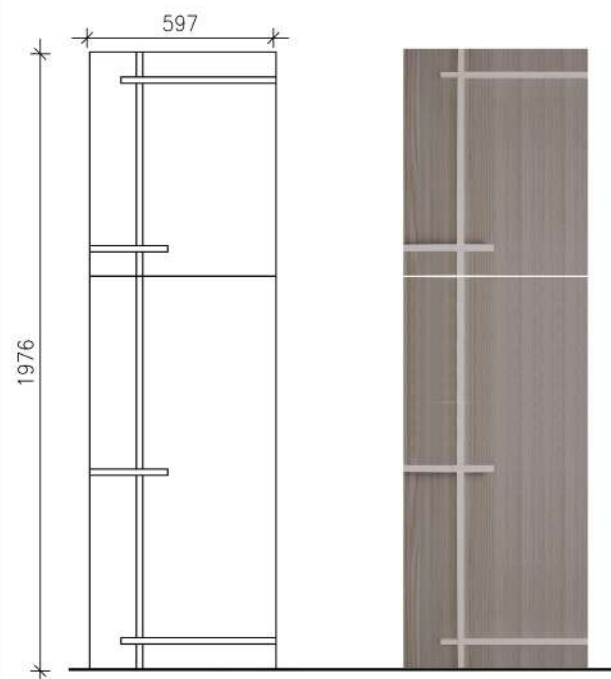


General Notes

Designer Name: Rana Gamal
Project Name: Abstract style
Project category: Kitchen Fronts

Scale	Date
1 : 16	5/4/2023

Sheet title: Tall Units
Sheet No: 1

TALL UNIT 90CM

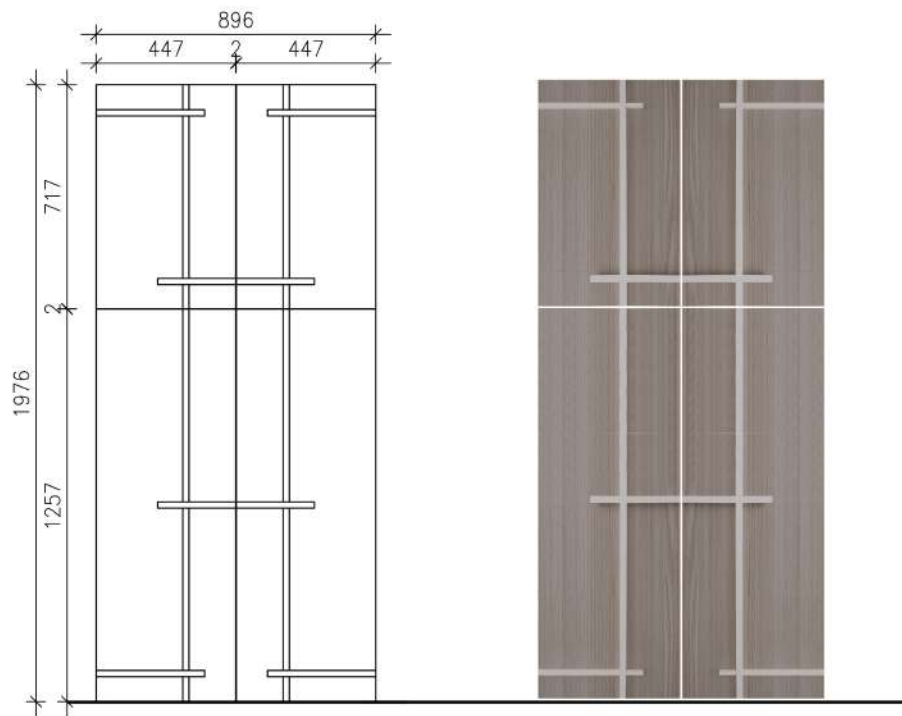


General Notes

Designer Name: Rana Gamal
Project Name: Abstract style
Project category: Kitchen Fronts


Scale	Date
1 :16	5/4/2023

Sheet title: Tall Units
Sheet No: 1


DRAWER UNIT UNIT
45CM-RH

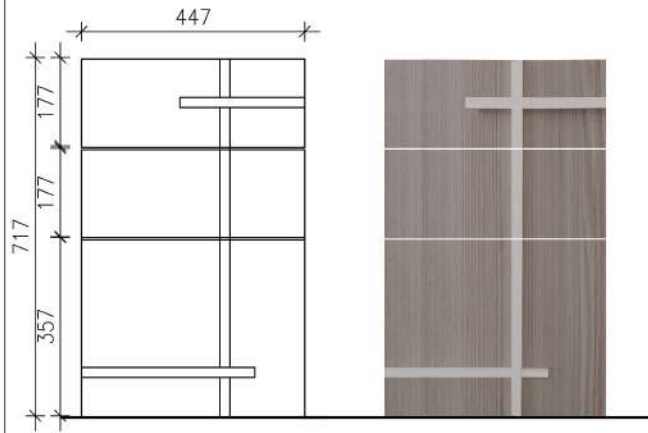


DRAWER UNIT UNIT
45CM-LH

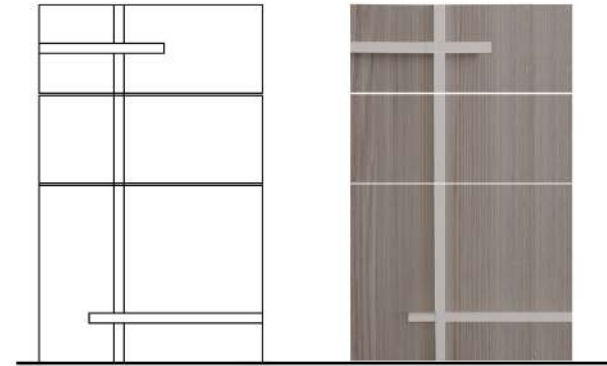


DRAWER UNIT UNIT
60CM-RH

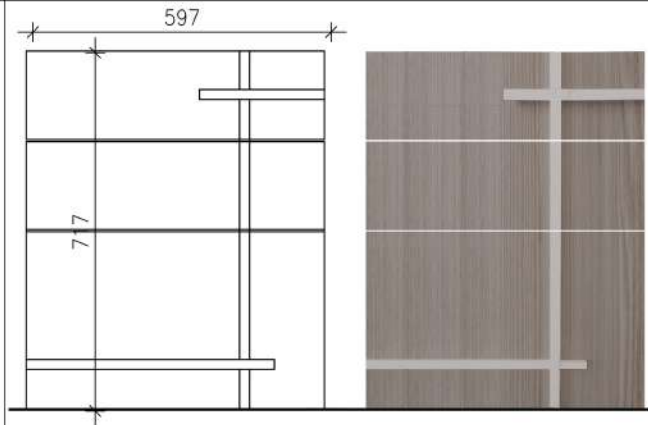

DRAWER UNIT UNIT
60CM-LH

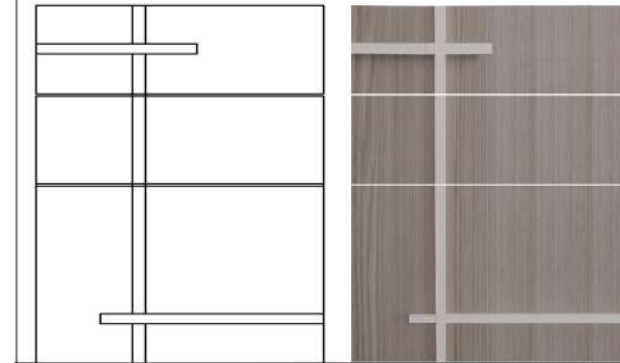

DRAWER UNIT UNIT
90CM

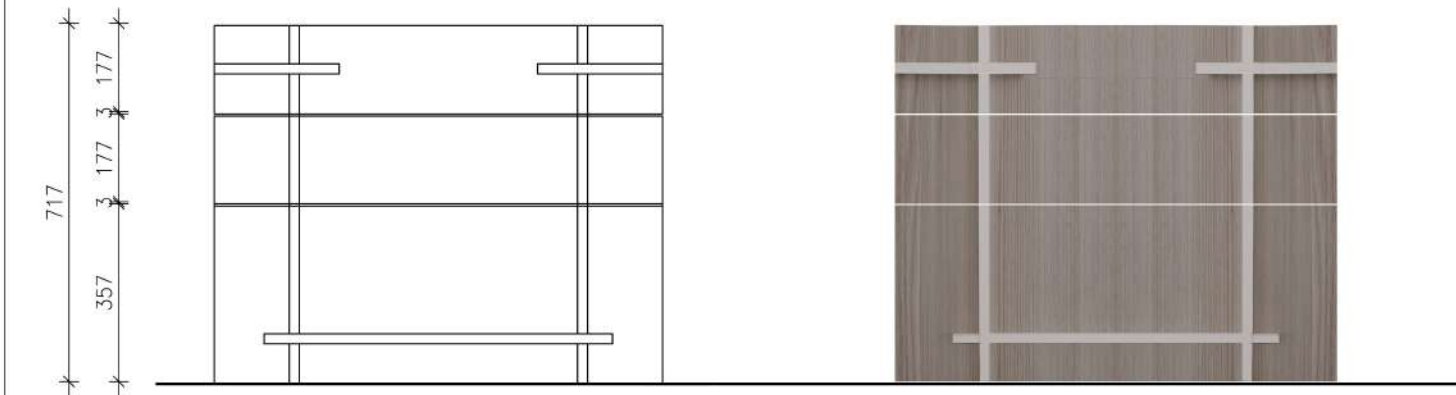


General Notes

Designer Name: Rana Gamal
Project Name: Abstract style
Project category: Kitchen Fronts


Scale | Date
1 : 10 | 5/4/2023

Sheet title: Drawer Units
Sheet No: 1


DRAWER UNIT UNIT
45CM-RH

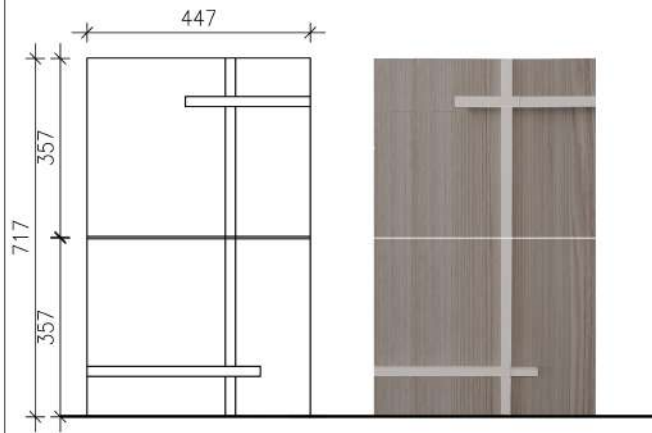


DRAWER UNIT UNIT
45CM-LH

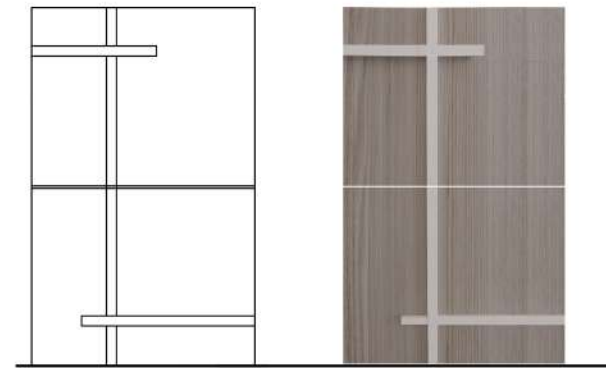


DRAWER UNIT UNIT
60CM-RH

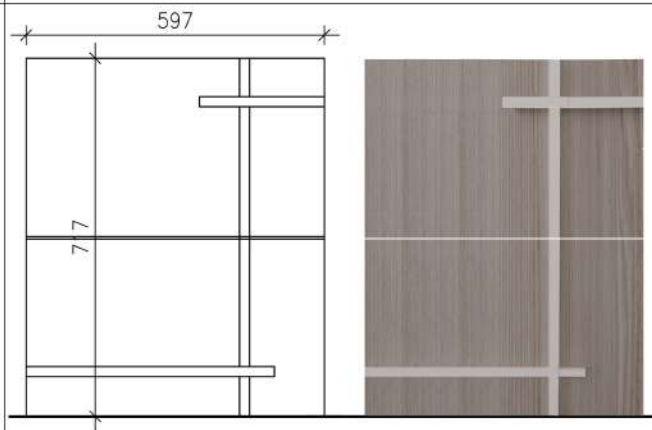

DRAWER UNIT UNIT
60CM-LH

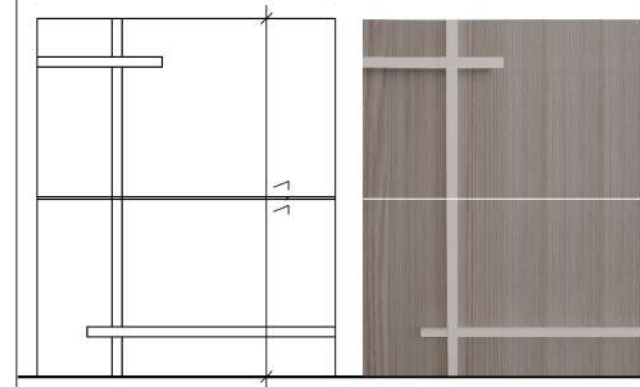

DRAWER UNIT UNIT
90CM

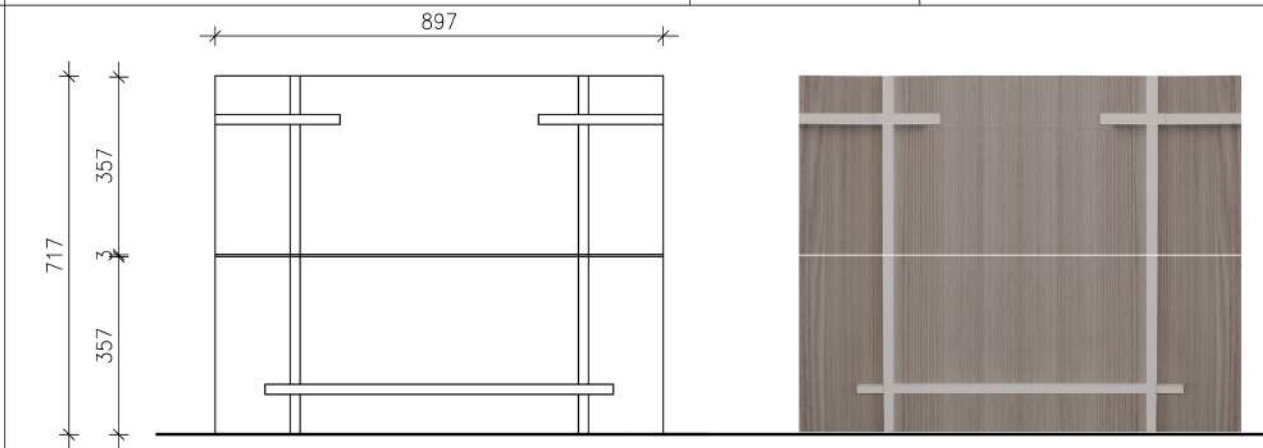


General Notes

Designer Name: Rana Gamal
Project Name: Abstract style
Project category: Kitchen Fronts


Scale | Date
1 : 10 | 5/4/2023

Sheet title: Drawer Units
Sheet No: 1


DRAWER UNIT UNIT
45CM-RH

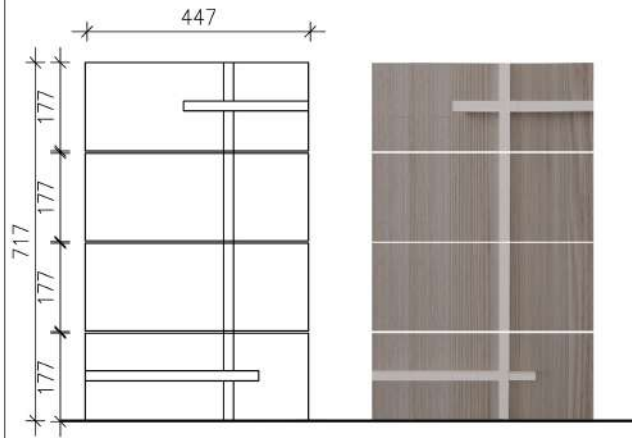


DRAWER UNIT UNIT
45CM-LH

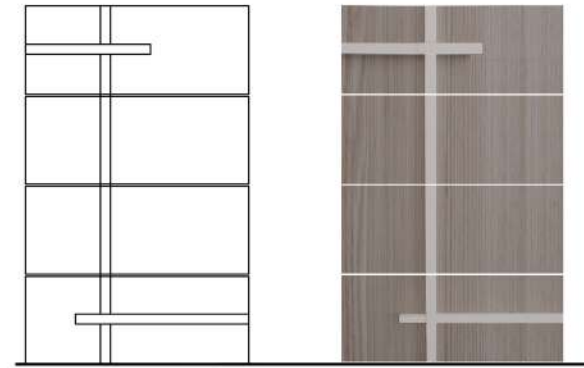


DRAWER UNIT UNIT
60CM-RH

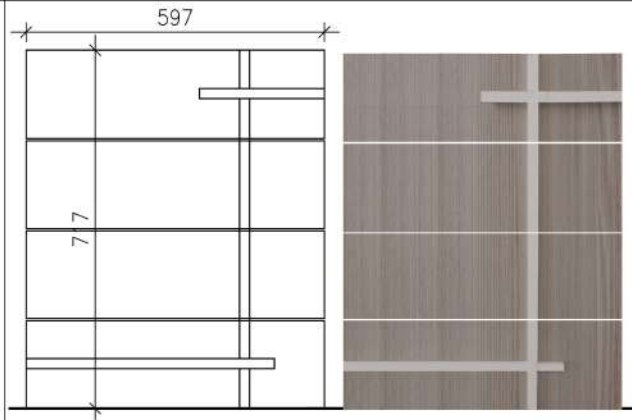

DRAWER UNIT UNIT
60CM-LH

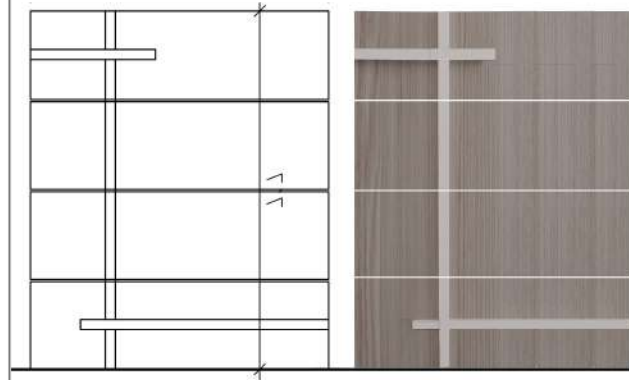

DRAWER UNIT UNIT
90CM



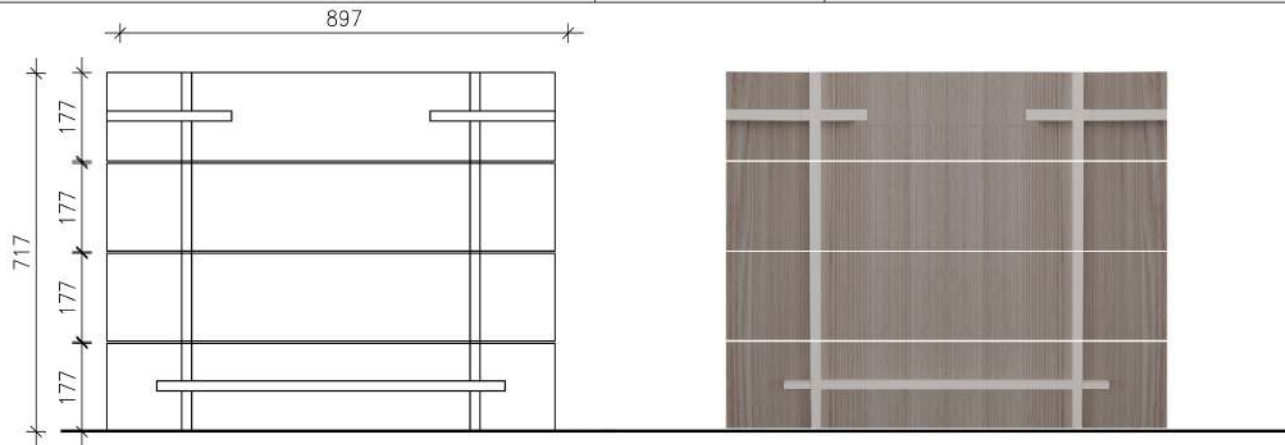


General Notes

Designer Name: Rana Gamal
Project Name: Abstract style
Project category: Kitchen Fronts

Scale | Date
1 : 10 | 5/4/2023


Sheet title: Drawer Units
Sheet No: 1

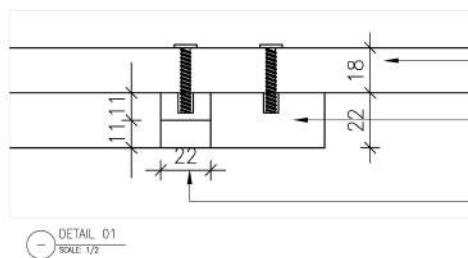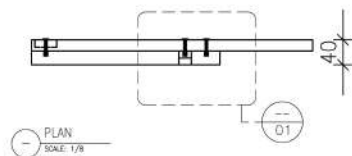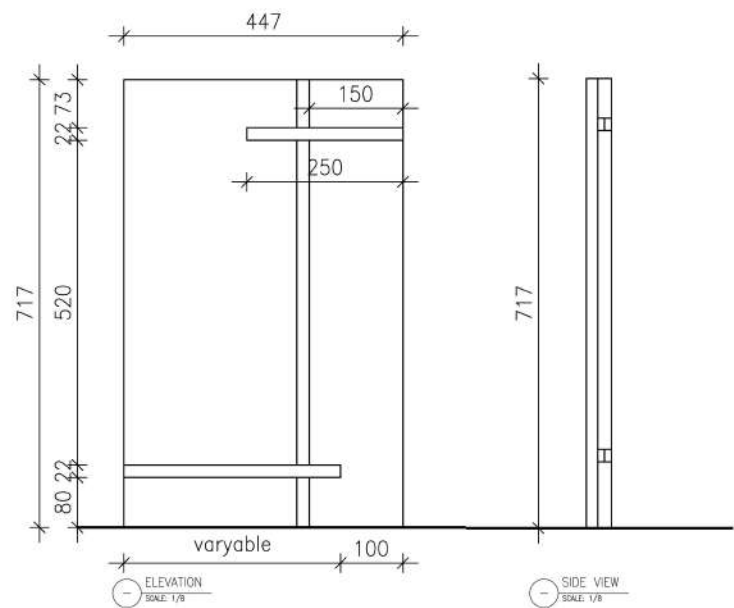

HPL 18MM CODE 9611
Innate Ash
MDF 22MM PAINTED WITH WHITE
COLOUR CODE RAL 9003 AS A
PULL OUT HANDLE
CROSS LAP JOINT



3D SHOT FOR DOOR

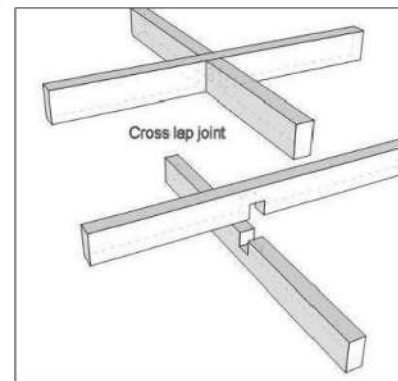

CROSS LAP JOINT



SCREW CONNECTION



General Notes

Designer Name: Rana Gamal
Project Name: Abstract style
Project category: Kitchen Fronts

Scale | Date
1 : 10 | 5/4/2023

Sheet title: Technical details
Sheet No: