

# ARC STYLE



## General Notes

Designer Name: Rana Gamal  
Project Name: ARC style  
Project category: Kitchen Fronts

Scale	Date
	5/4/2023

Sheet title: Concept  
Sheet No:

## THE CONCEPT



## THE SUGGESTED COLOUR




## General Notes

Designer Name: Rana Gamal  
Project Name: ARC style  
Project category: Kitchen Fronts


Scale | Date  
5/4/2023

Sheet title: Concept  
Sheet No:


BASE UNIT 30CM-LH

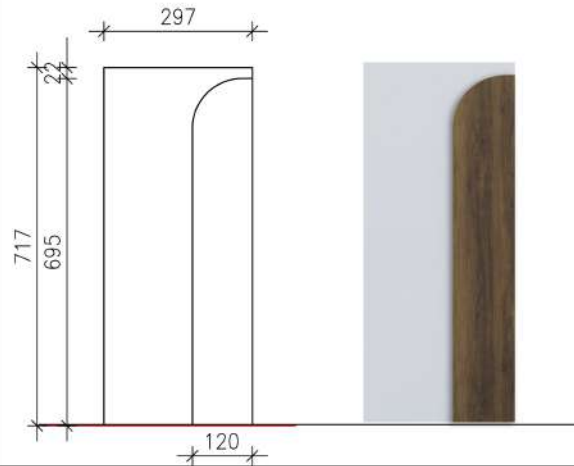


BASE UNIT 30CM-RH

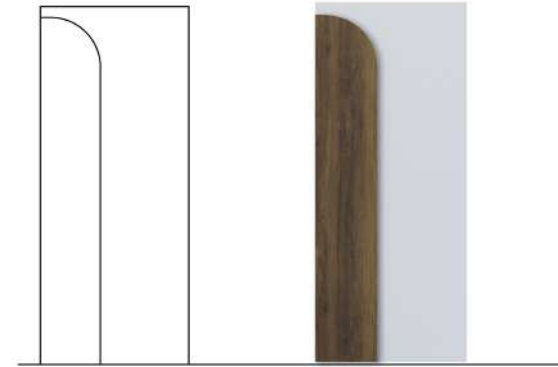


BASE UNIT 40CM-LH

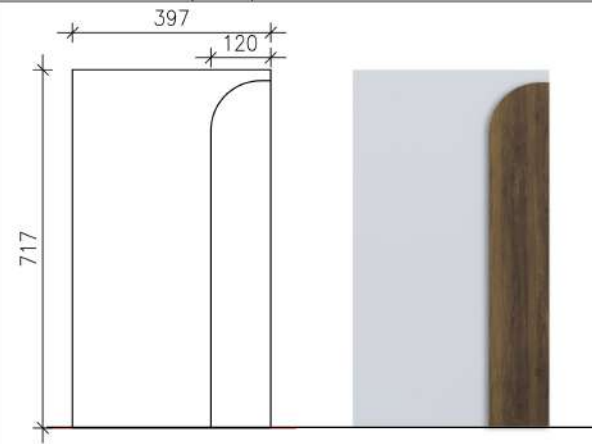


BASE UNIT 40CM-RH

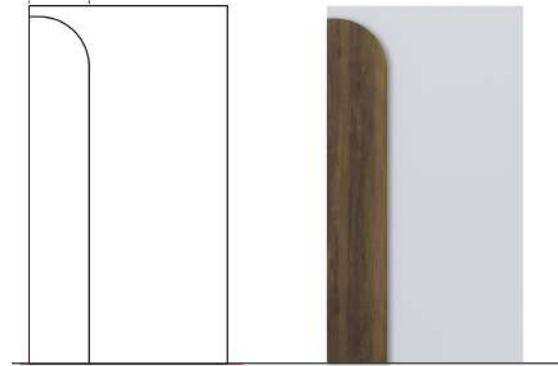

BASE UNIT 45CM-LH

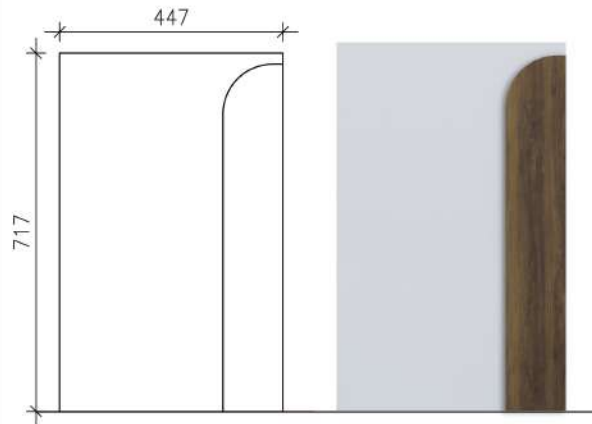

BASE UNIT 45CM-RH


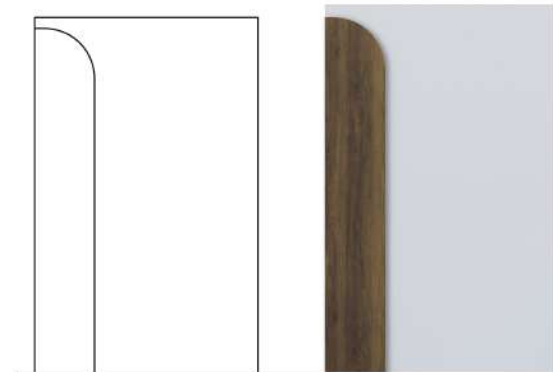


## General Notes

Designer Name: Rana Gamal  
Project Name: Arc style  
Project category: Kitchen Fronts

Scale | Date  
1 : 10 | 5/4/2023

Sheet title: Base Units  
Sheet No: 1

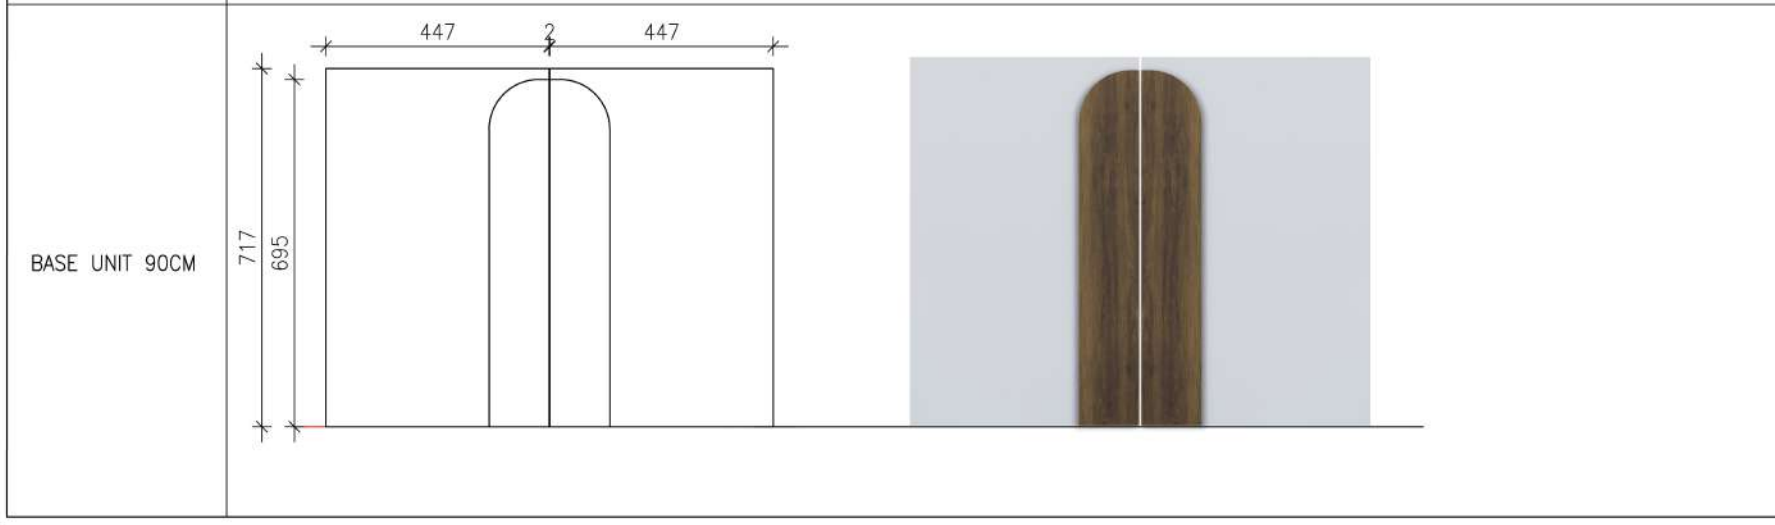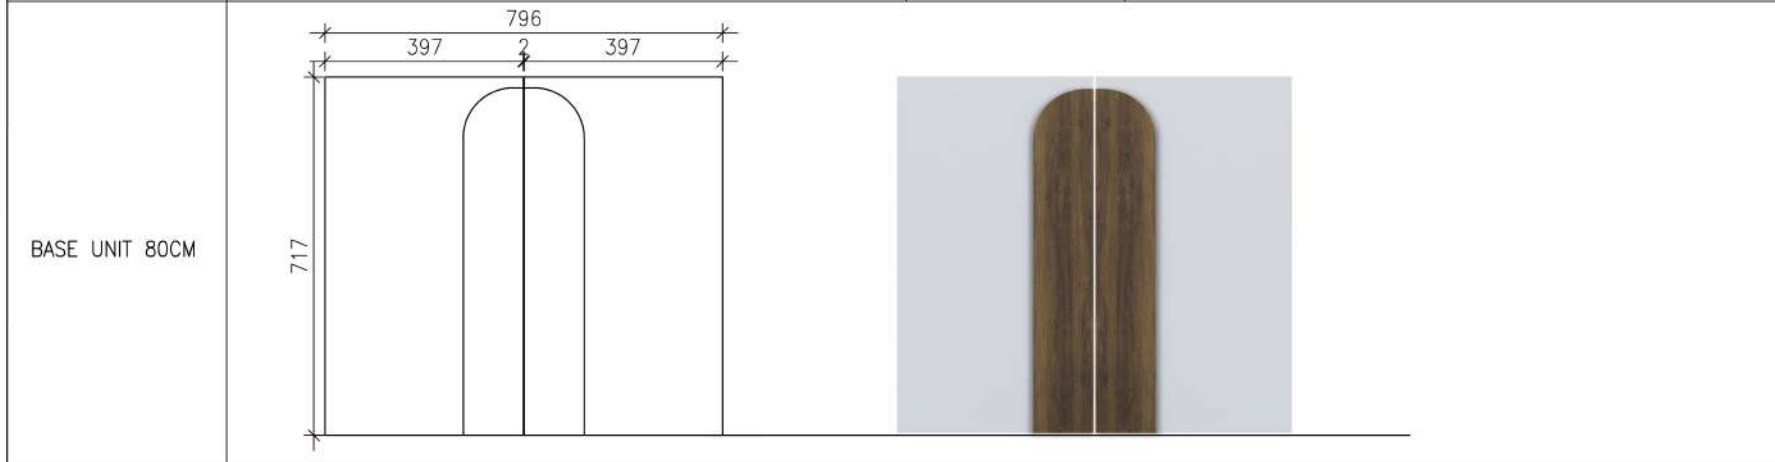


### General Notes

Designer Name: Rana Gamal  
 Project Name: Arc style  
 Project category: Kitchen Fronts


Scale	Date
1 : 10	5/4/2023

Sheet title: Base Units  
 Sheet No: 1


TALL UNIT 45CM-LH

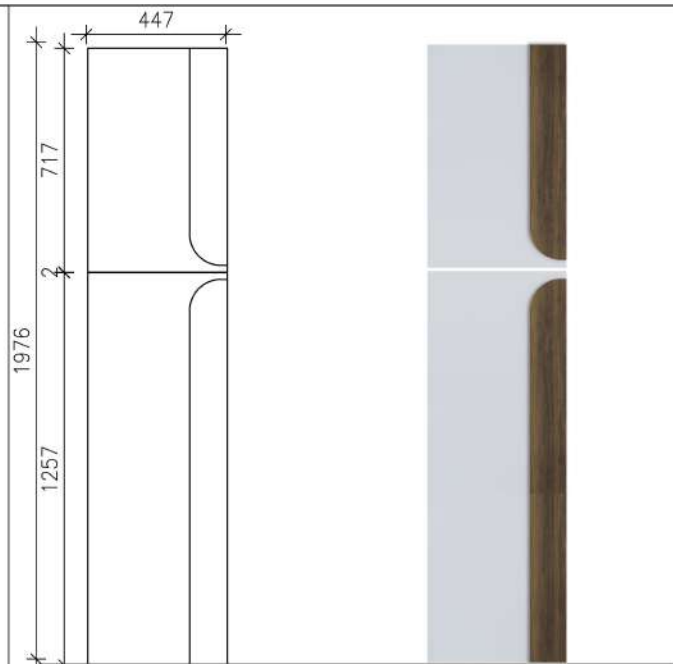


TALL UNIT 45CM-RH

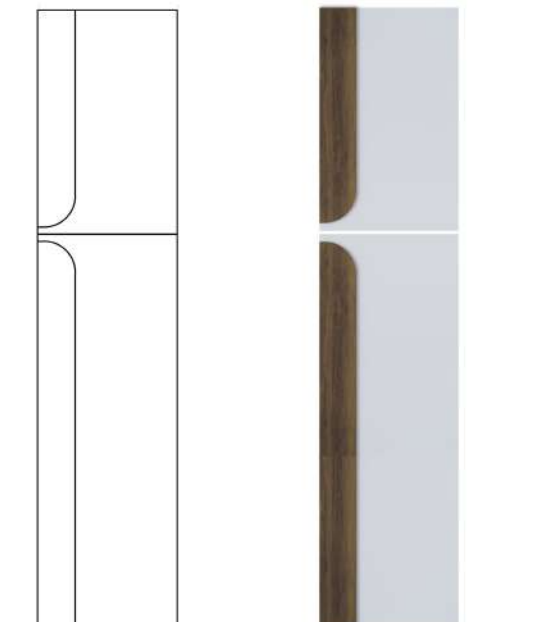

TALL UNIT 60CM-LH

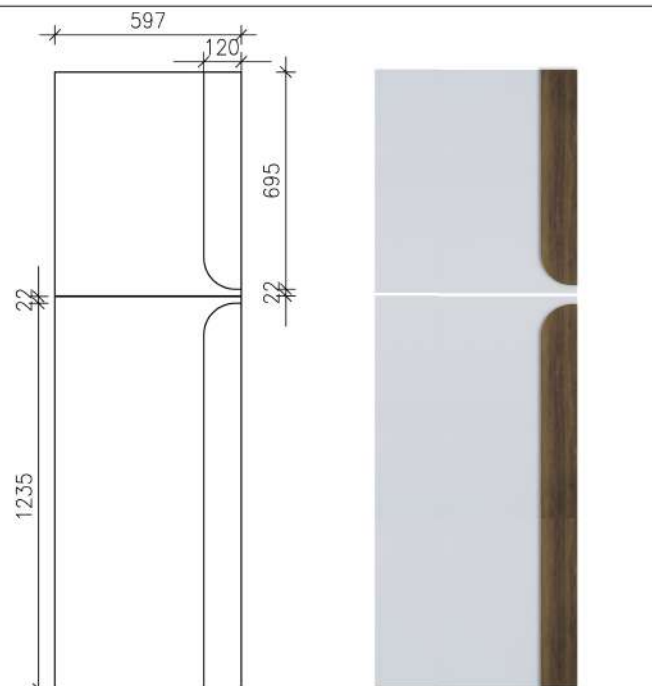

TALL UNIT 60CM-RH

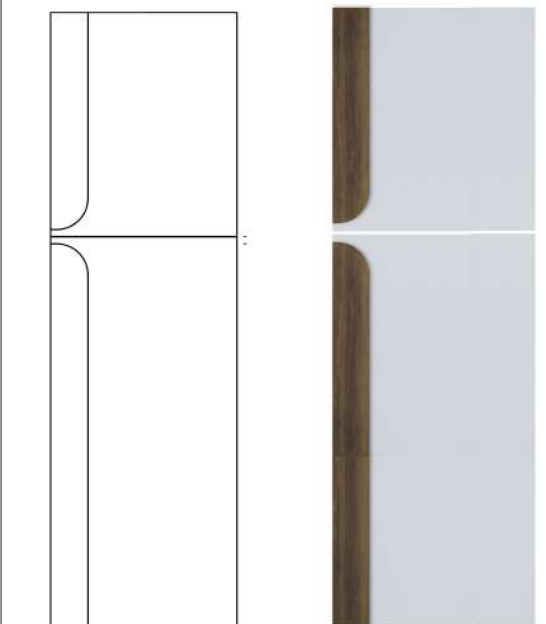

## General Notes



Designer Name: Rana Gamal  
Project Name: Arc style  
Project category: Kitchen Fronts

Scale | Date  
1 : 16 | 5/4/2023

Sheet title: Tall Units  
Sheet No: 1

TALL UNIT 90CM

896  
447 2 447

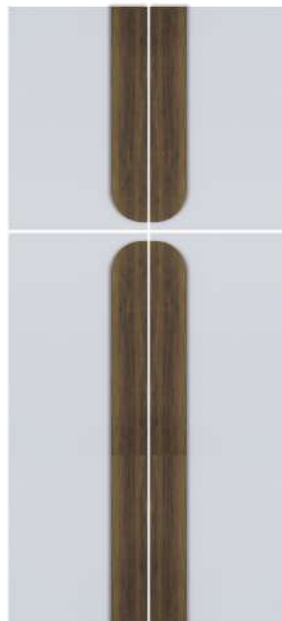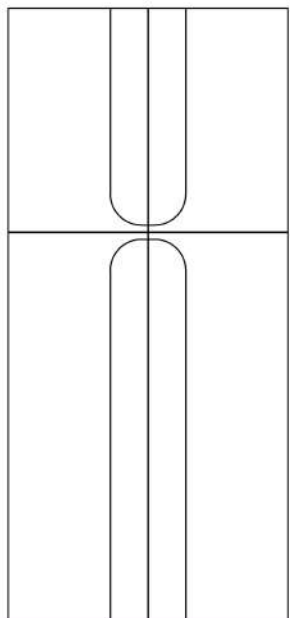


## General Notes

Designer Name: Rana Gamal  
Project Name: Arc style  
Project category: Kitchen Fronts


Scale	Date
1 :16	5/4/2023

Sheet title: Tall Units  
Sheet No: 1


WALL UNIT 30CM-LH  
HEIGHT=72CM

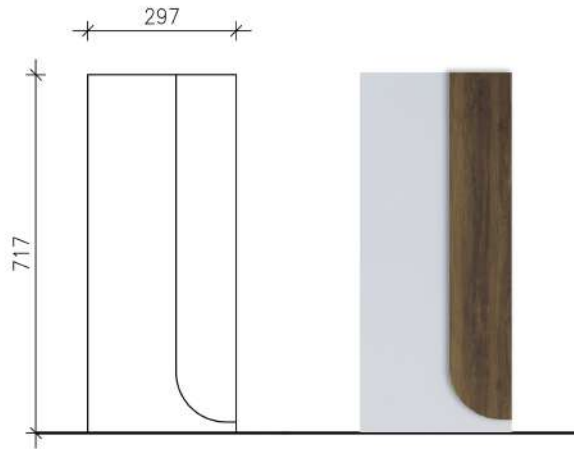


WALL UNIT 30CM-RH  
HEIGHT=72CM

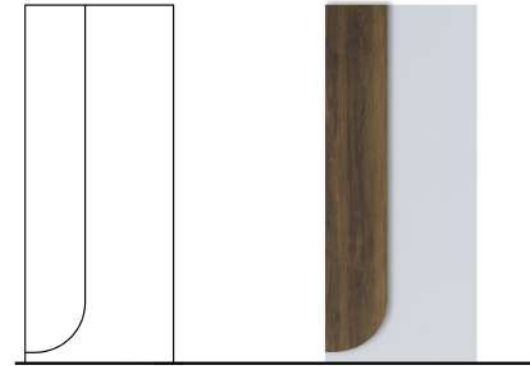


WALL UNIT 40CM-LH  
HEIGHT=72CM

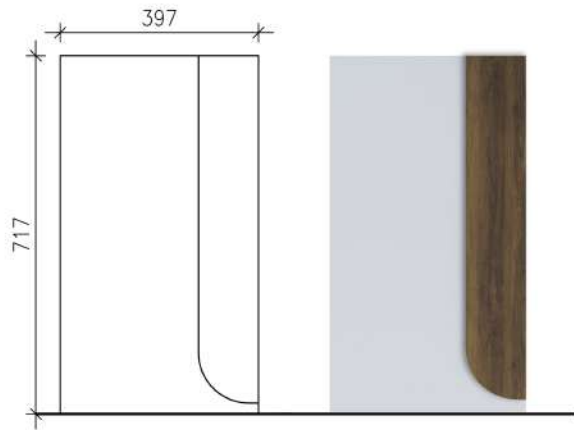

WALL UNIT 40CM-RH  
HEIGHT=72CM

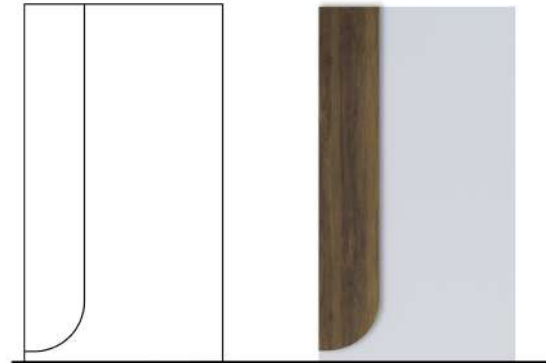

WALL UNIT 45CM-LH  
HEIGHT=72CM

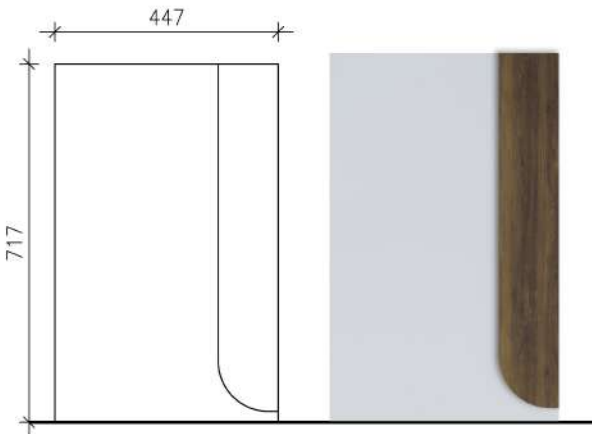

WALL UNIT 45CM-RH  
HEIGHT=72CM




## General Notes

Designer Name: Rana Gamal  
Project Name: Arc style  
Project category: Kitchen Fronts


Scale | Date  
1 : 10 | 5/4/2023

Sheet title: Wall Units  
Sheet No: 1


WALL UNIT 60CM-LH  
HEIGHT=72CM

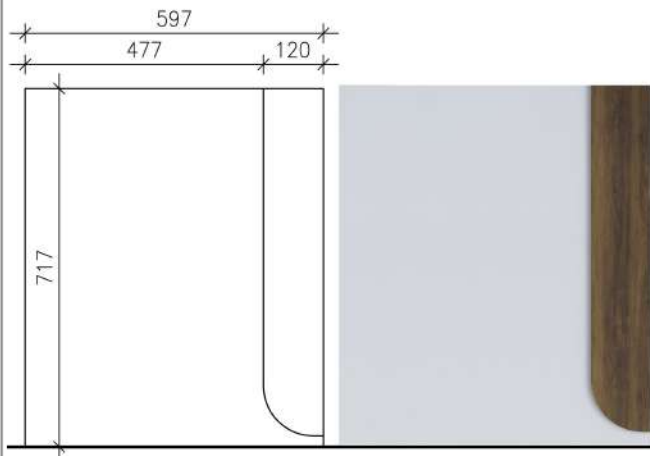


WALL UNIT 60CM-RH  
HEIGHT=72CM

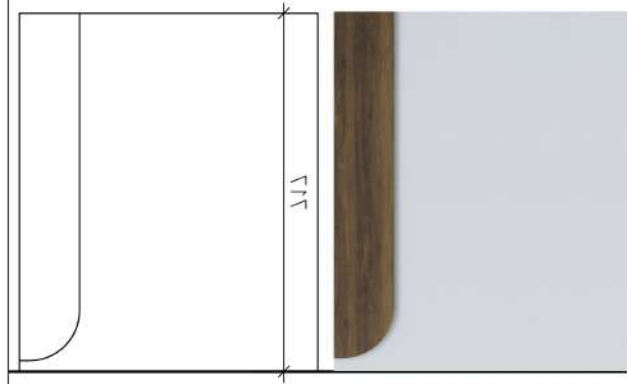

WALL UNIT 80CM-LH  
HEIGHT=72CM

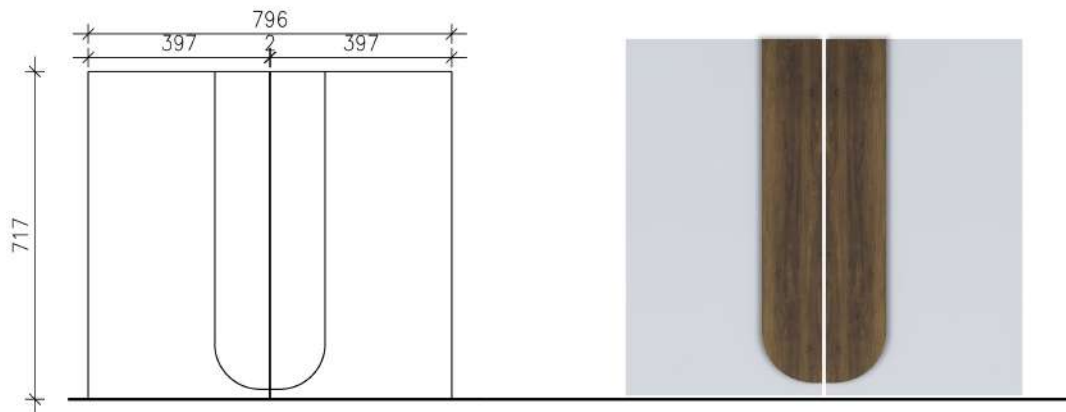

WALL UNIT 90CM-LH  
HEIGHT=72CM

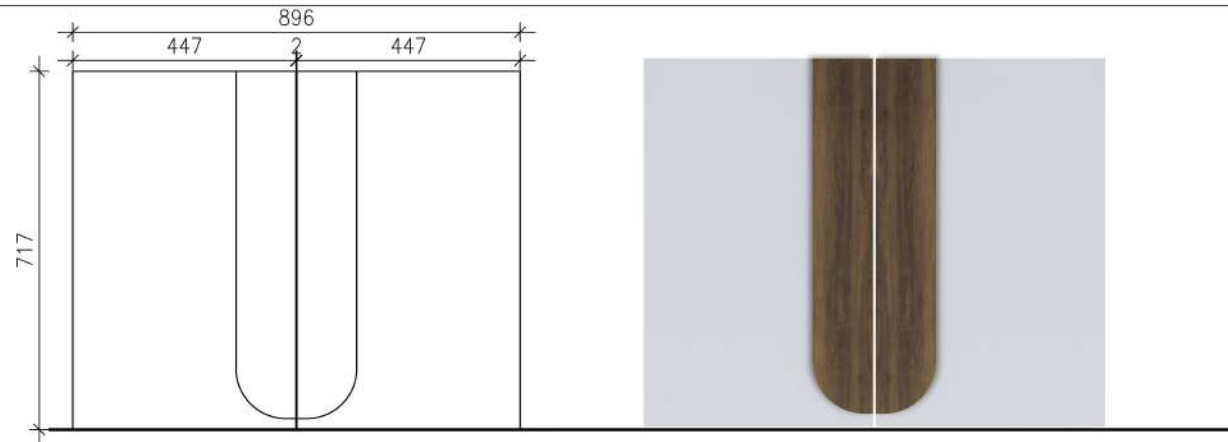

## General Notes


Designer Name: Rana Gamal  
Project Name: Arc style  
Project category: Kitchen Fronts

Scale | Date  
1 : 10 | 5/4/2023

Sheet title: Wall Units  
Sheet No: 1




WALL UNIT 40CM-LH  
HEIGHT=54CM

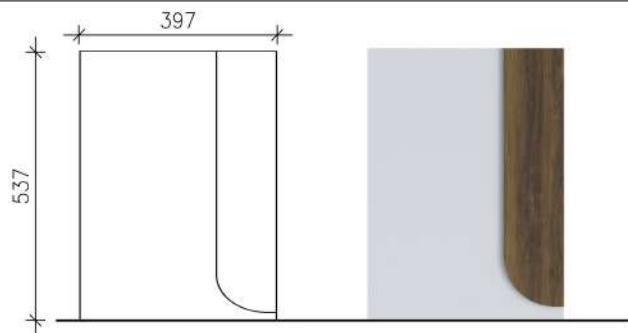

WALL UNIT 40CM-RH  
HEIGHT=54CM




WALL UNIT 45CM-LH  
HEIGHT=54CM

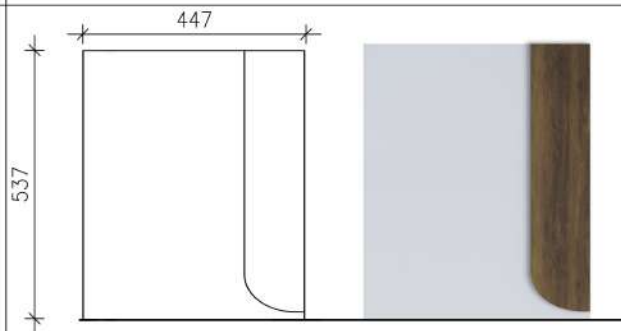

WALL UNIT 45CM-RH  
HEIGHT=54CM




WALL UNIT 60CM-LH  
HEIGHT=54CM

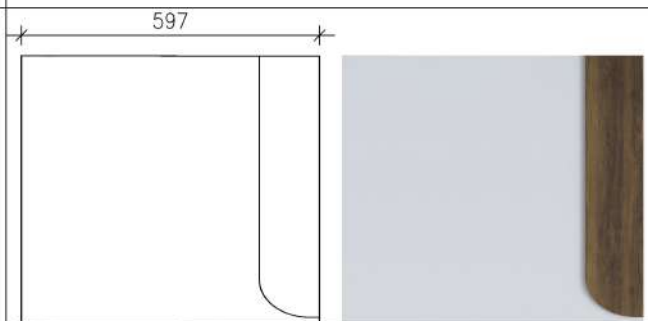

WALL UNIT 60CM-RH  
HEIGHT=54CM



WALL UNIT 80CM-LH  
HEIGHT=54CM

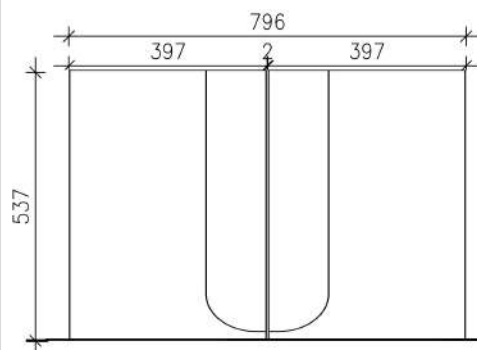


## General Notes

Designer Name: Rana Gamal  
Project Name: Arc style  
Project category: Kitchen Fronts

Scale | Date  
1 : 10 | 5/4/2023

Sheet title: Wall Units  
Sheet No: 1

WALL UNIT 80CM-LH  
HEIGHT=54CM

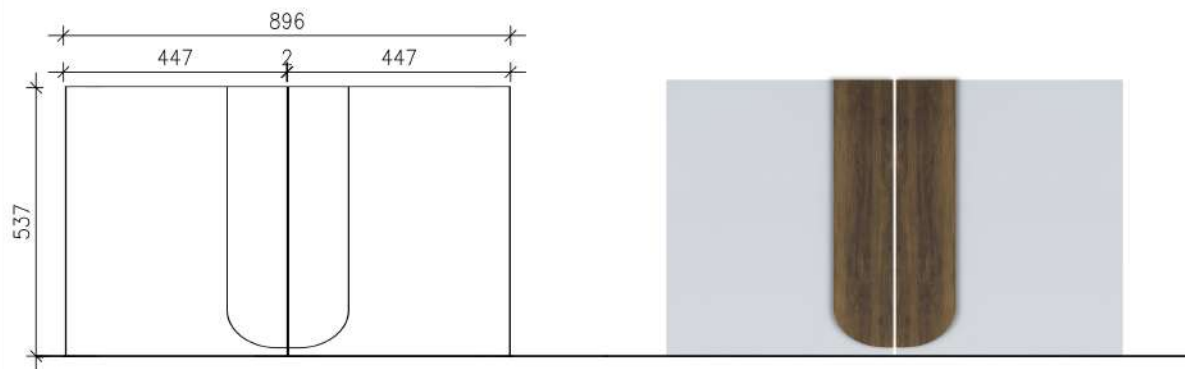


### General Notes

Designer Name: Rana Gamal  
Project Name: Arc style  
Project category: Kitchen Fronts


Scale	Date
1 : 10	5/4/2023

Sheet title: Wall Units  
Sheet No: 1


WALL UNIT 40CM-LH  
HEIGHT=36CM

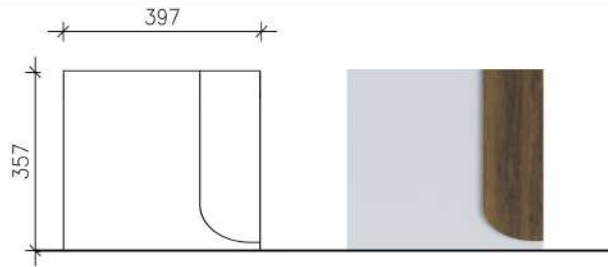

WALL UNIT 40CM-RH  
HEIGHT=36CM

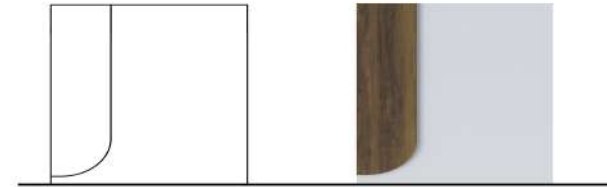


WALL UNIT 45CM-LH  
HEIGHT=36CM

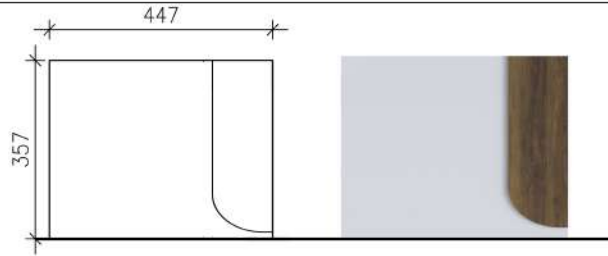

WALL UNIT 45CM-RH  
HEIGHT=36CM




WALL UNIT 45CM-LH  
HEIGHT=36CM

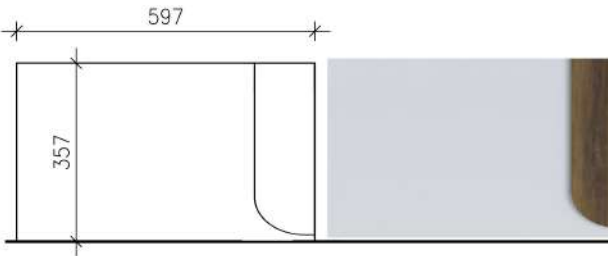


WALL UNIT 45CM-RH  
HEIGHT=36CM



WALL UNIT 80CM-LH  
HEIGHT=36CM

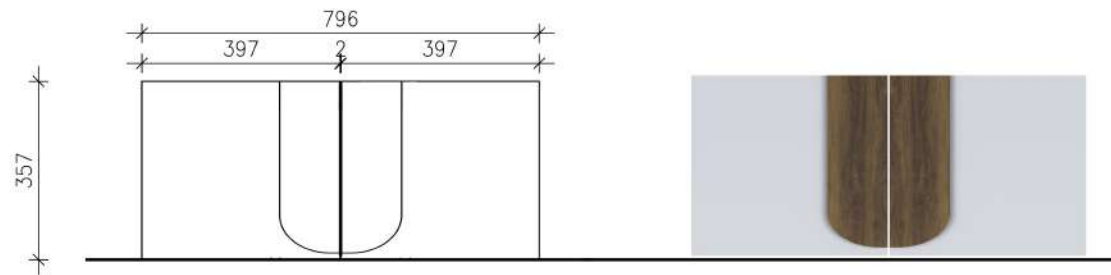

WALL UNIT 90CM-LH  
HEIGHT=36CM

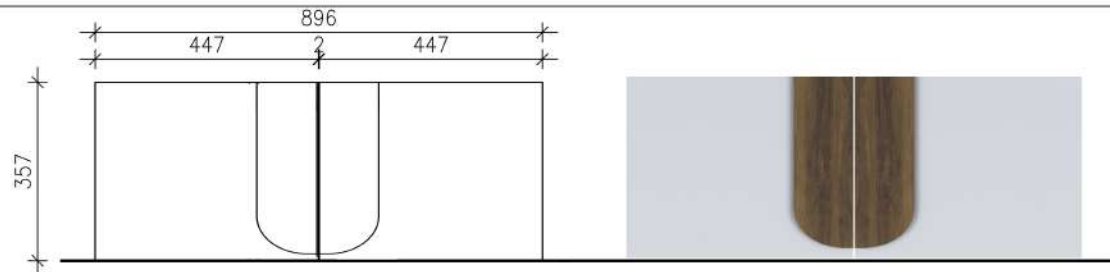


## General Notes

Designer Name: Rana Gamal  
Project Name: Arc style  
Project category: Kitchen Fronts


Scale | Date  
1 : 10 | 5/4/2023

Sheet title: Wall Units  
Sheet No: 1


DRAWER UNIT UNIT  
45CM-RH

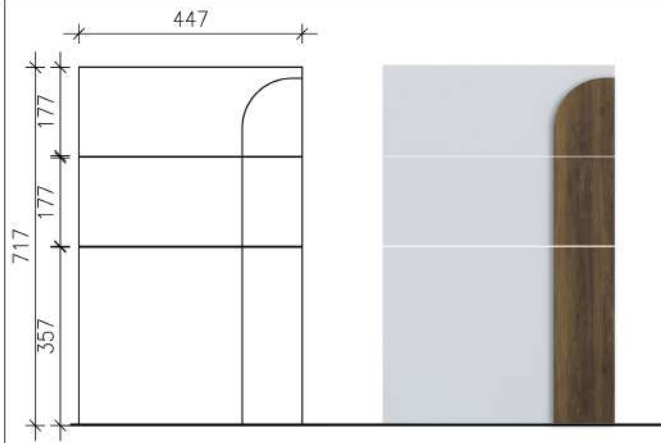


DRAWER UNIT UNIT  
45CM-LH

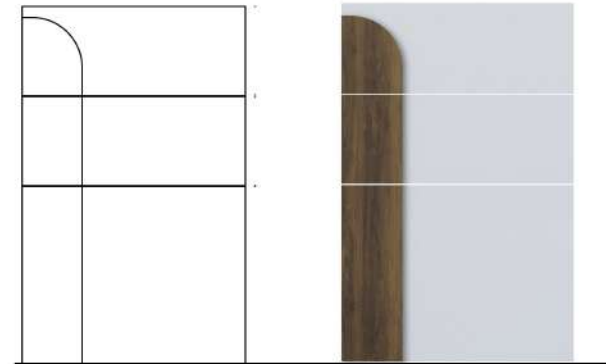


DRAWER UNIT UNIT  
60CM-RH

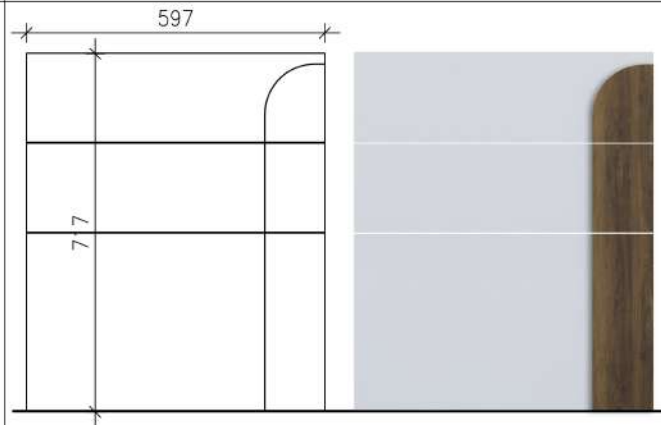

DRAWER UNIT UNIT  
60CM-LH

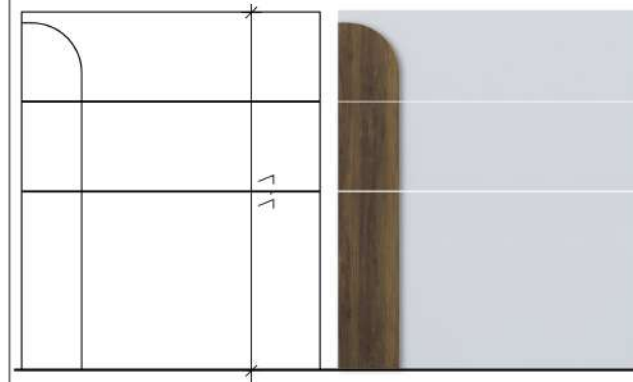

DRAWER UNIT UNIT  
90CM

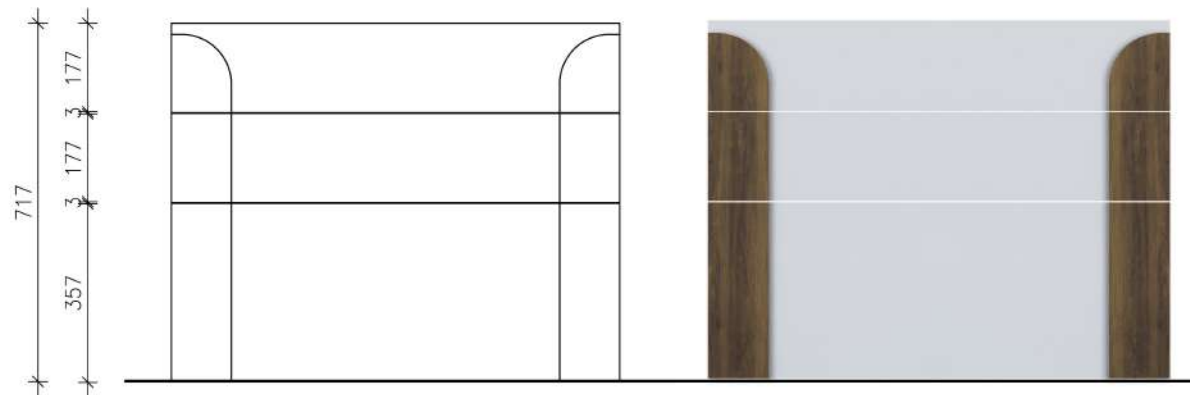


## General Notes

Designer Name: Rana Gamal  
Project Name: Arc style  
Project category: Kitchen Fronts


Scale | Date  
1 : 10 | 5/4/2023

Sheet title: Drawer Units  
Sheet No: 1


DRAWER UNIT UNIT  
45CM-RH

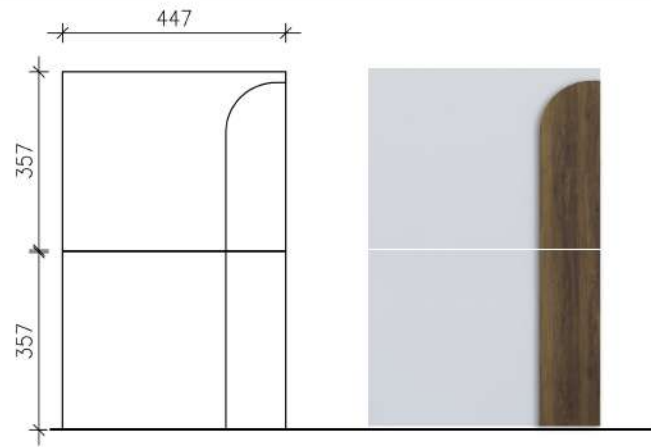


DRAWER UNIT UNIT  
45CM-LH

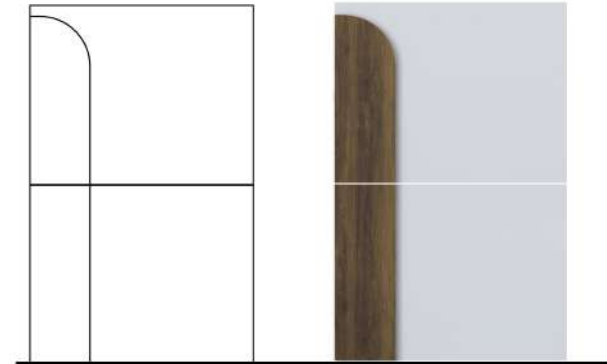


DRAWER UNIT UNIT  
60CM-RH

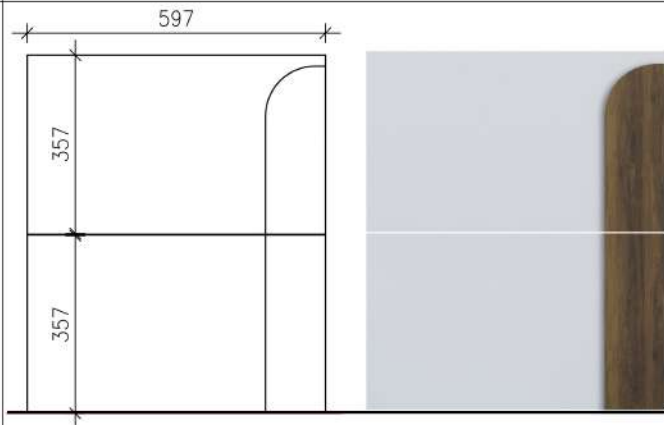

DRAWER UNIT UNIT  
60CM-LH

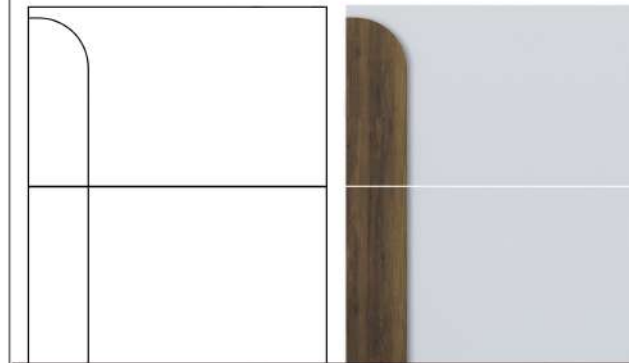

DRAWER UNIT UNIT  
90CM

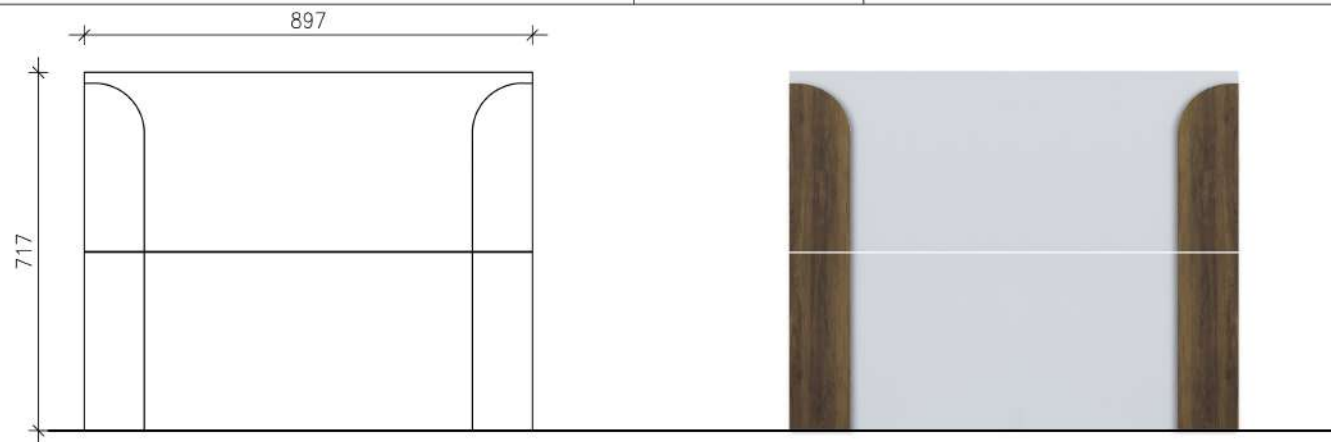


## General Notes

Designer Name: Rana Gamal  
Project Name: Arc style  
Project category: Kitchen Fronts


Scale | Date  
1 : 10 | 5/4/2023

Sheet title: Drawer Units  
Sheet No: 1


DRAWER UNIT UNIT  
45CM-RH

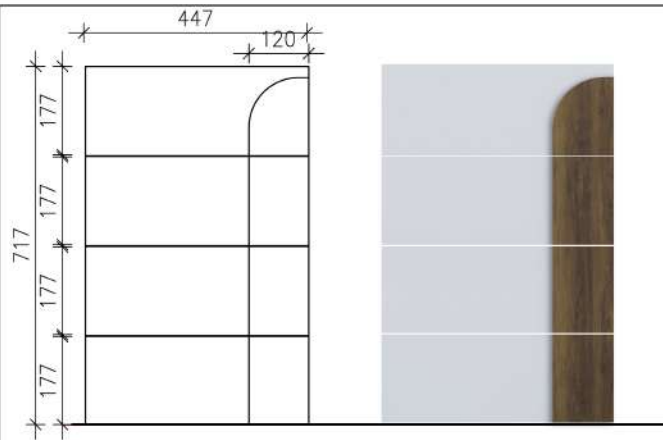


DRAWER UNIT UNIT  
45CM-LH

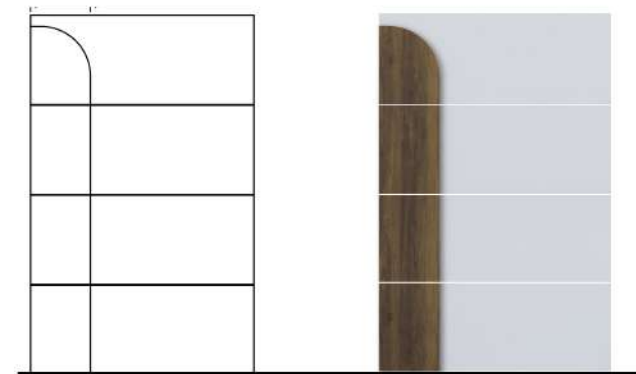


DRAWER UNIT UNIT  
60CM-RH

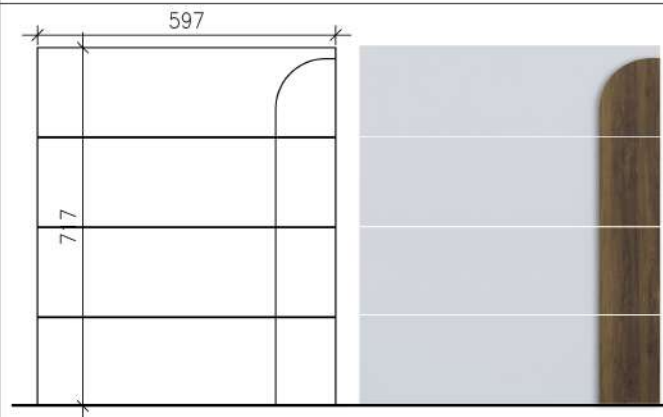

DRAWER UNIT UNIT  
60CM-LH

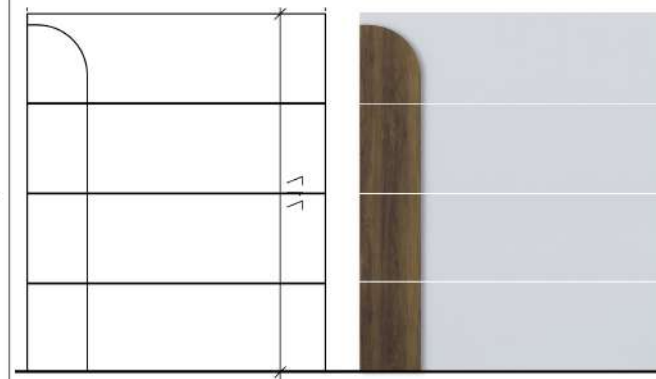

DRAWER UNIT UNIT  
90CM

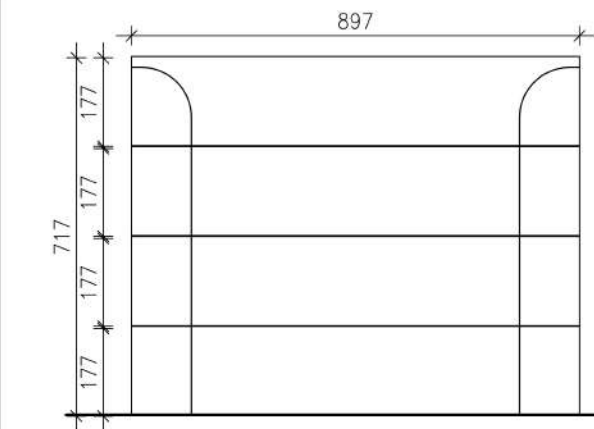

## General Notes




Designer Name: Rana Gamal  
Project Name: Arc style  
Project category: Kitchen Fronts

Scale | Date  
1 : 10 | 5/4/2023

Sheet title: Drawer Units  
Sheet No: 1



## General Notes

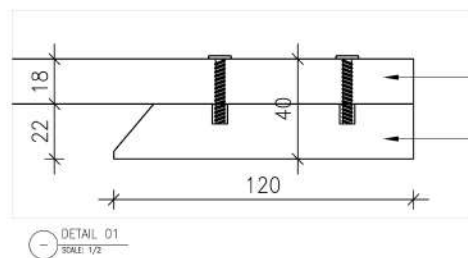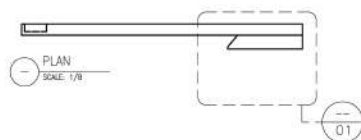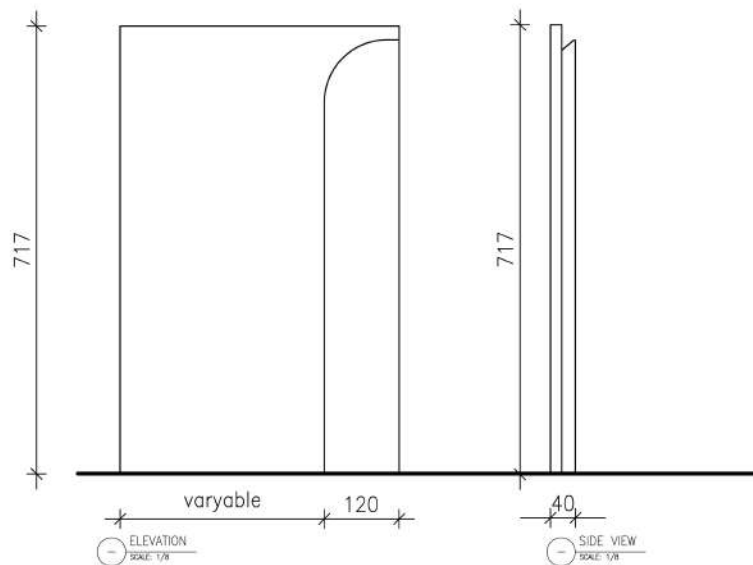

MDF 18MM PAINTED WITH WHITE  
COLOUR CODE RAL 9003

BEECH WOOD 22MM AS  
A GROOVED HANDLE



3D SHOT FOR DOOR



SCREW CONNECTION

Designer Name: Rana Gamal  
Project Name: Arc style  
Project category: Kitchen Fronts

Scale | Date  
1 : 10 | 5/4/2023

Sheet title: Technical details  
Sheet No: